

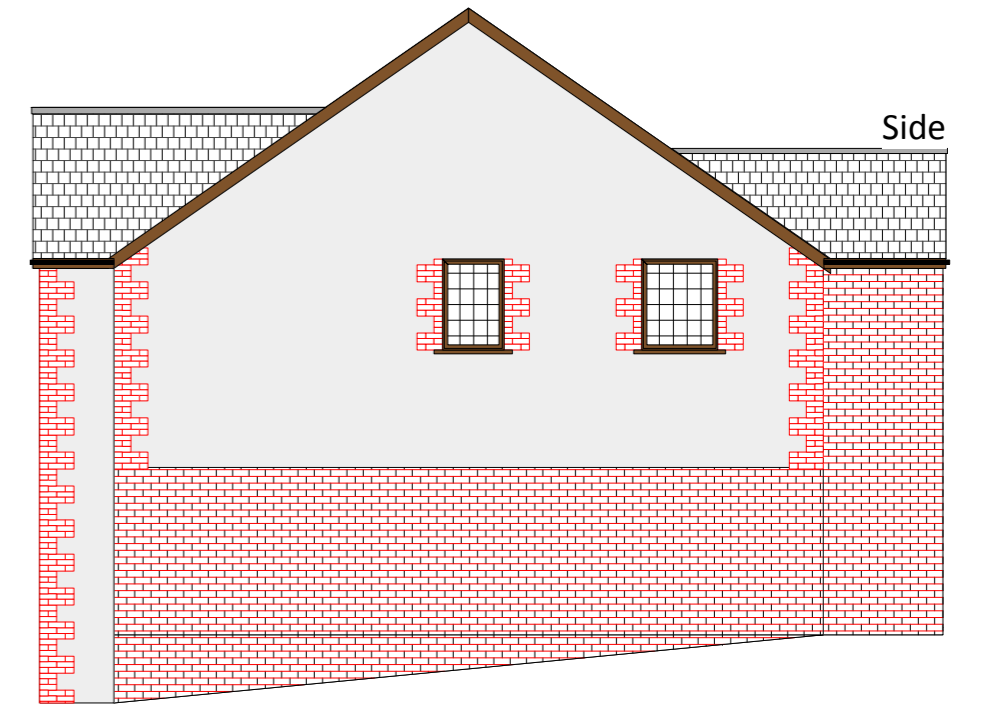
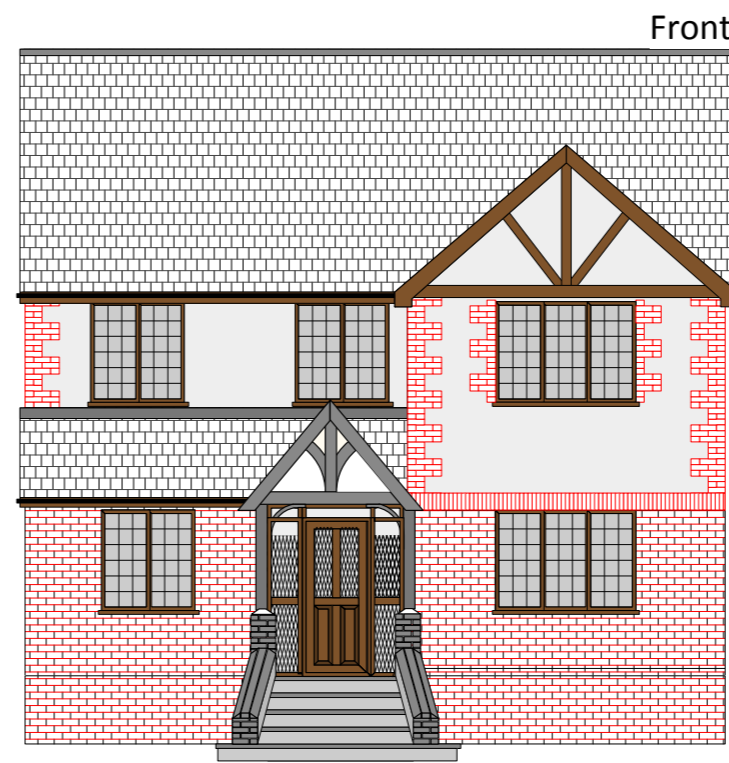
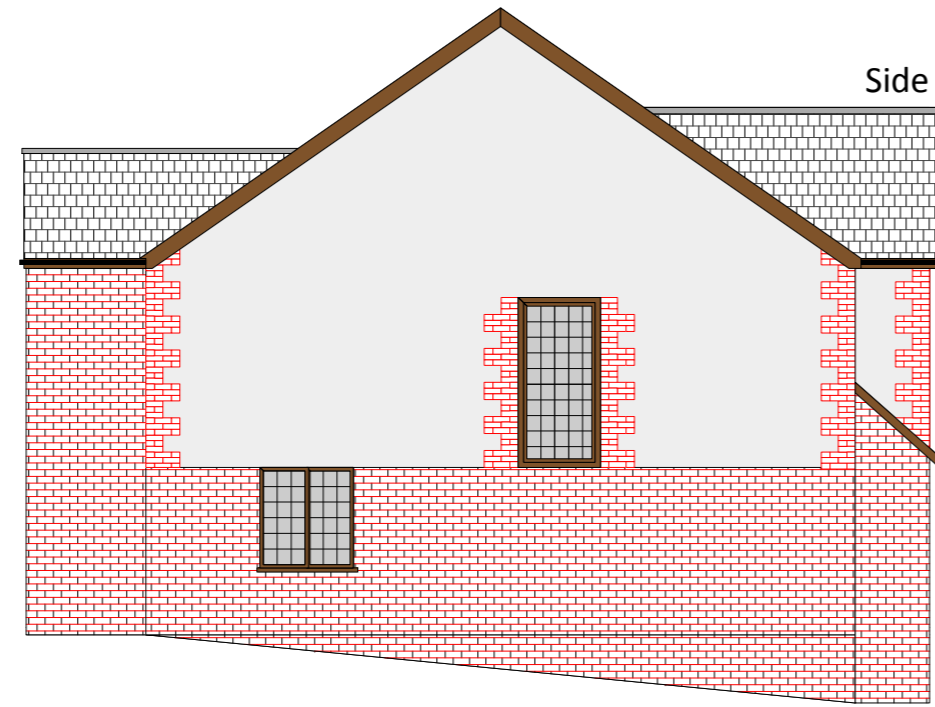
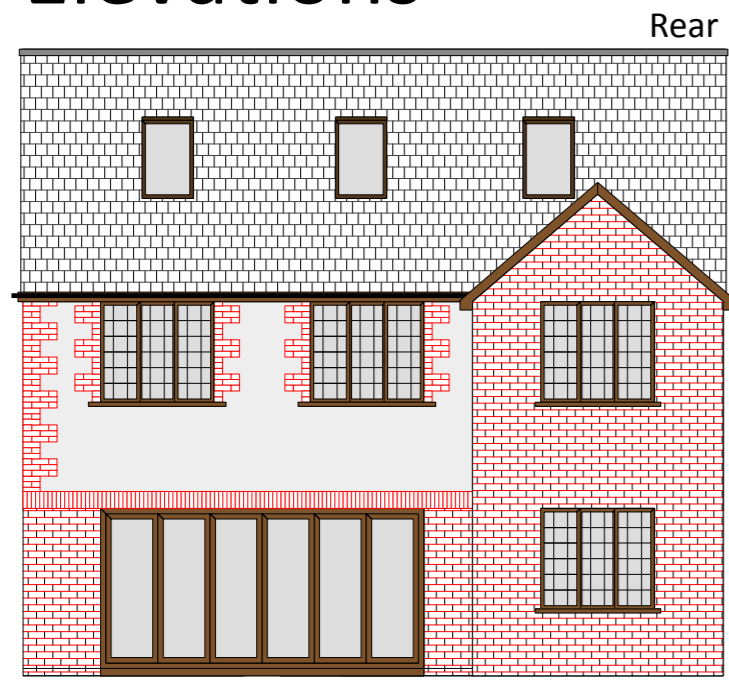
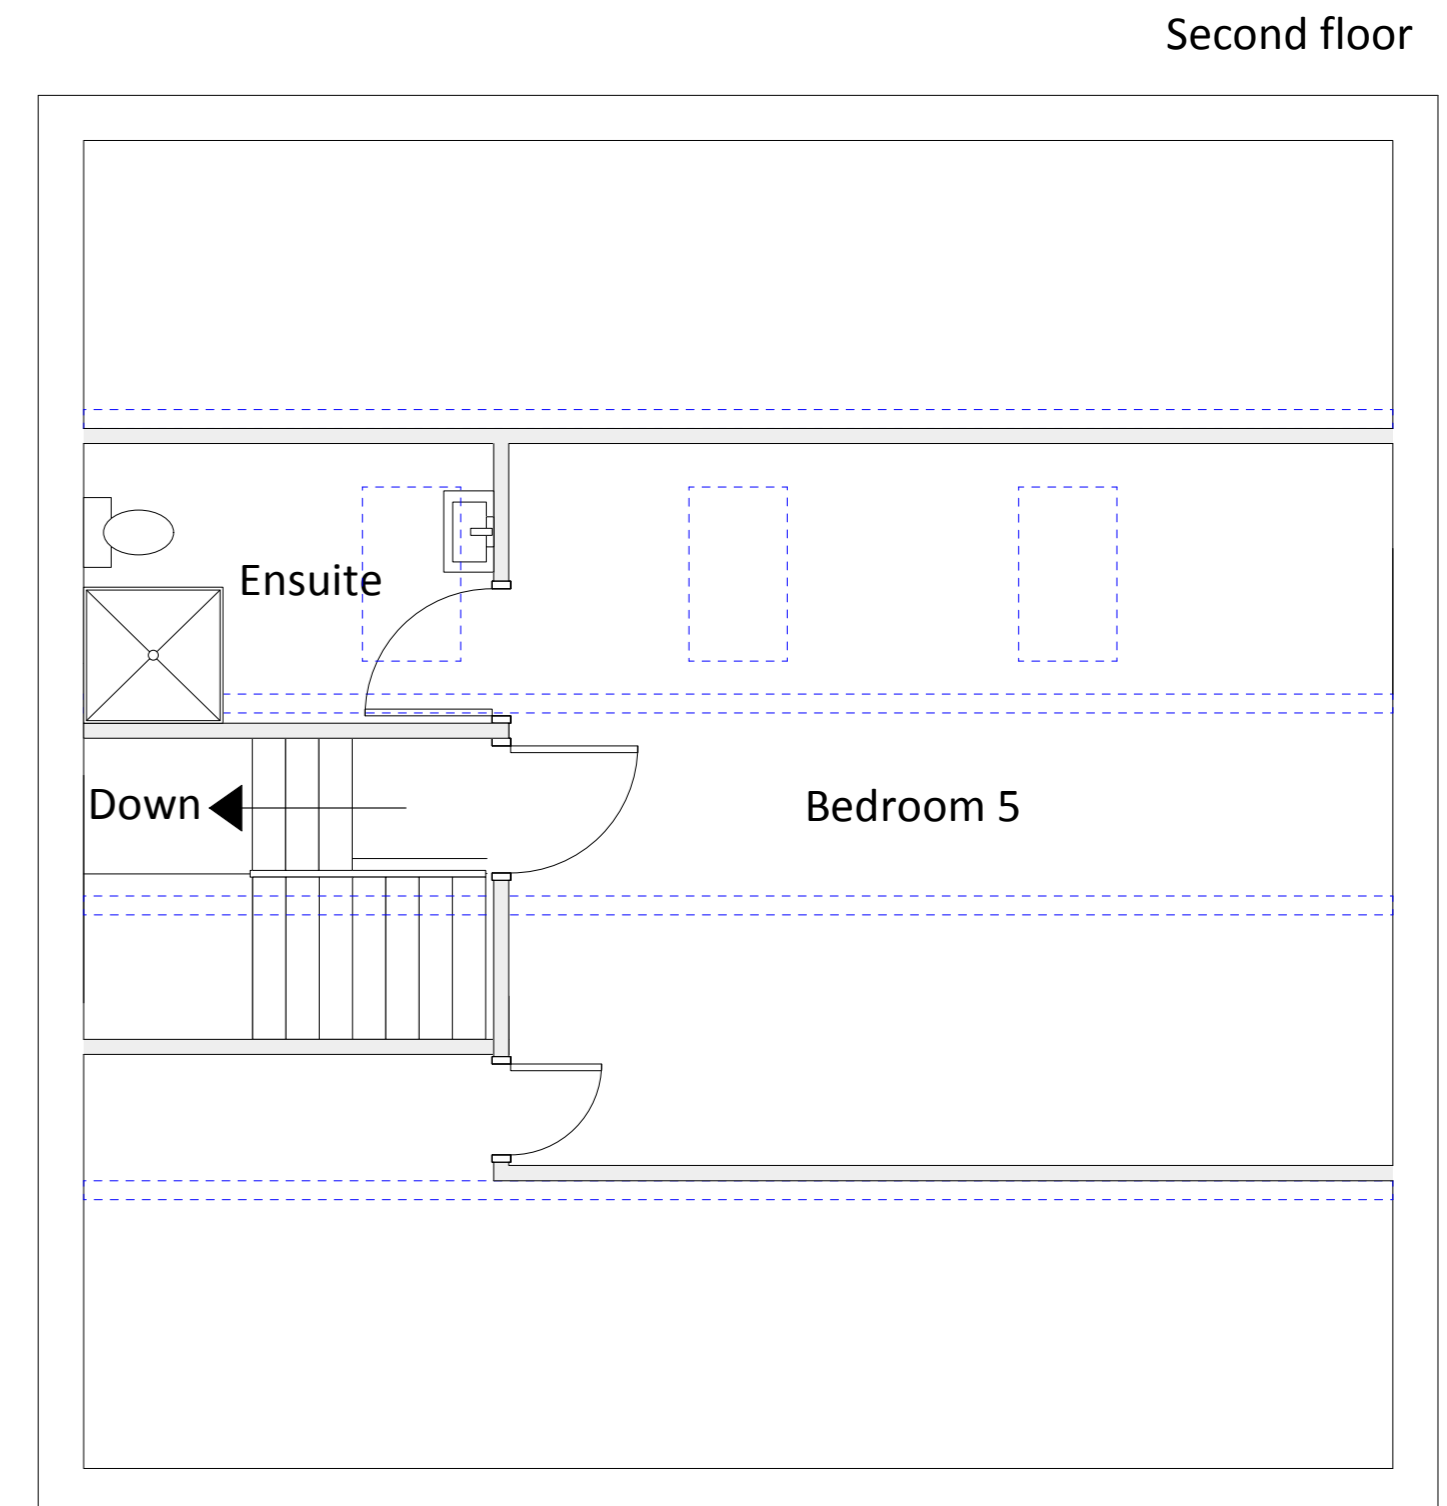


Elevations

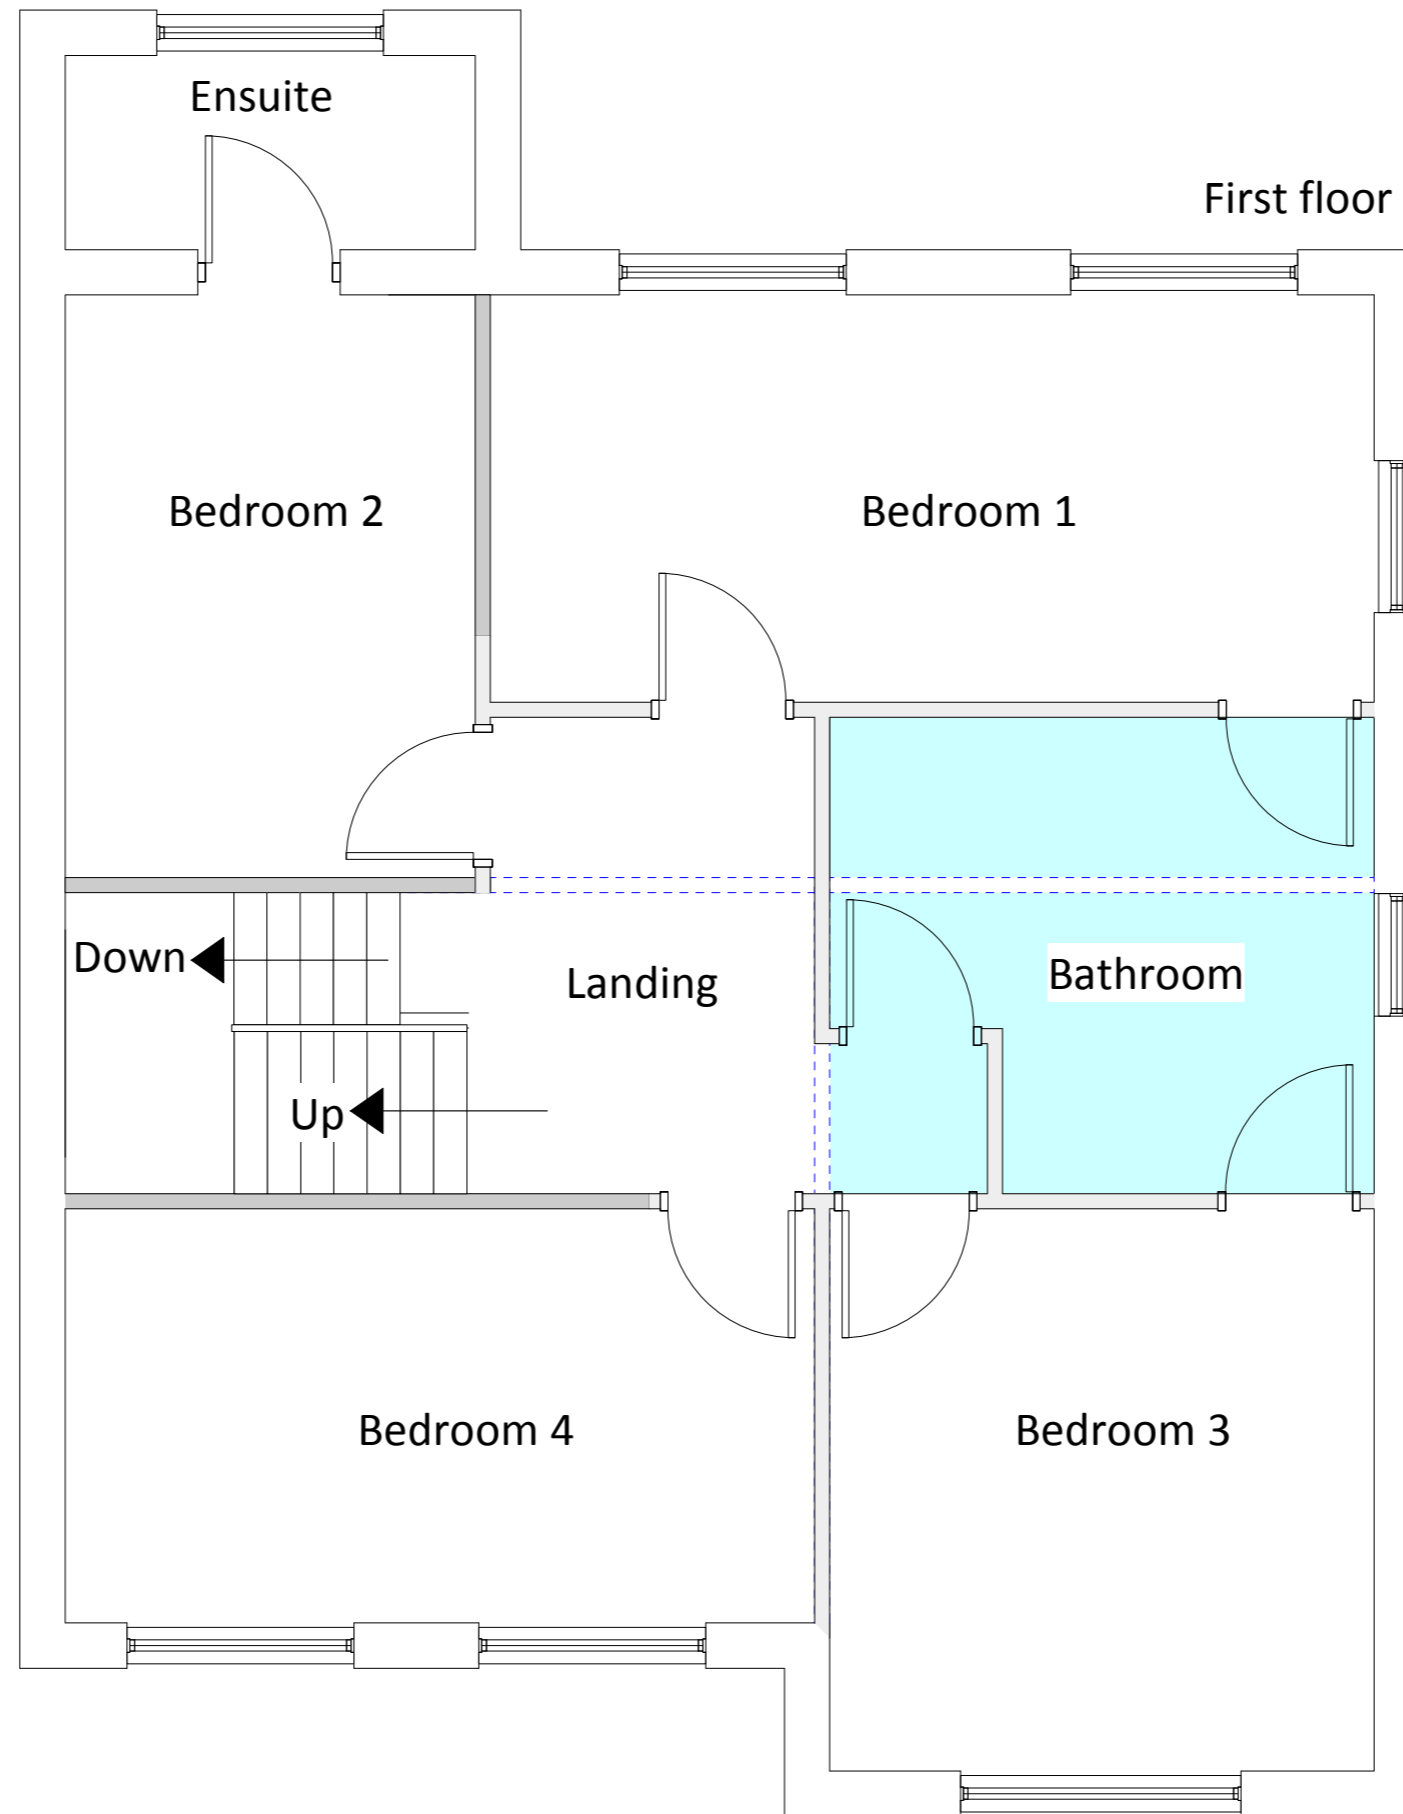

Plans

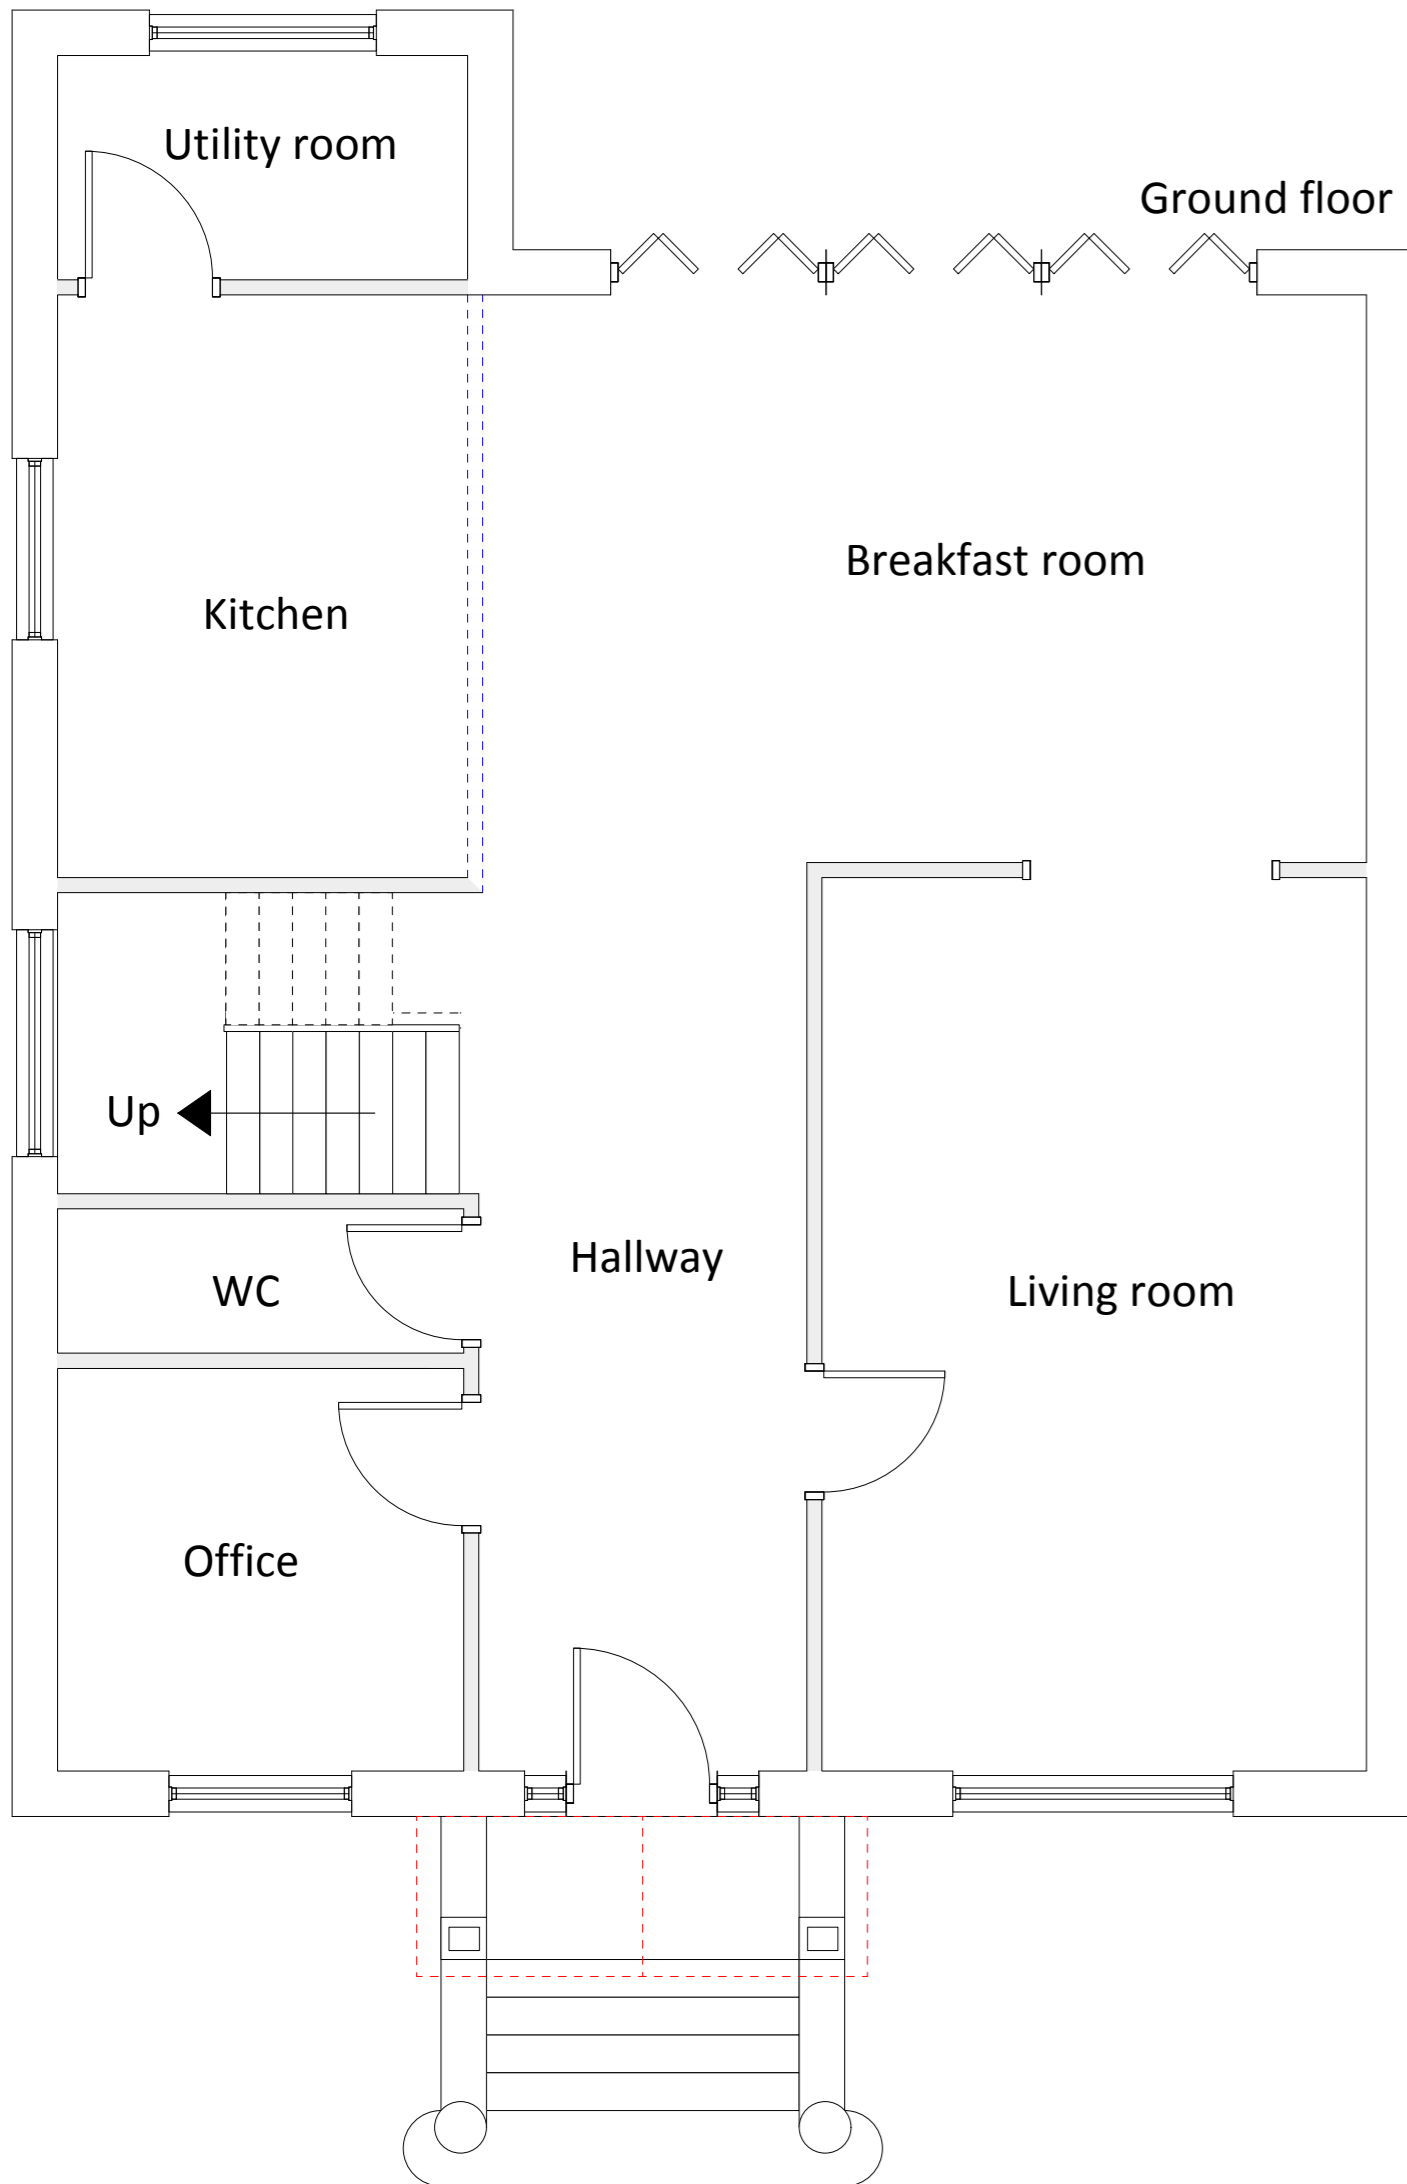

- Key:
- Steel beam in floor
 - Existing wall
 - Proposed wall

Skerryvore Designs Ltd
 Sexton's Tower
 2 Caerphilly Road
 Bassaleg,
 Newport,
 NP10 8LE.
 Phone 01633 897922
 Mobile 07816 934352
 steve_groucott@hotmail.com

JOB TITLE
 St Catherines
 Chepstow Road
 Newport NP18 2JP

DRAWING TITLE
 Proposed plans,
 and elevations

DRAWING No. Duncan 04/02

SCALE 1:50, 1:100 @ A2

DATE December 13