


900mm clearopenings to meet Part M


Store

Access porch added to control air movement


Materials  
 Roof Bituminised felt shingles.  
 Walls Vertical Timber Boarding.  
 Replacement windows Timber framed with double glazed units.  
 Stone wall to rear retained and repaired

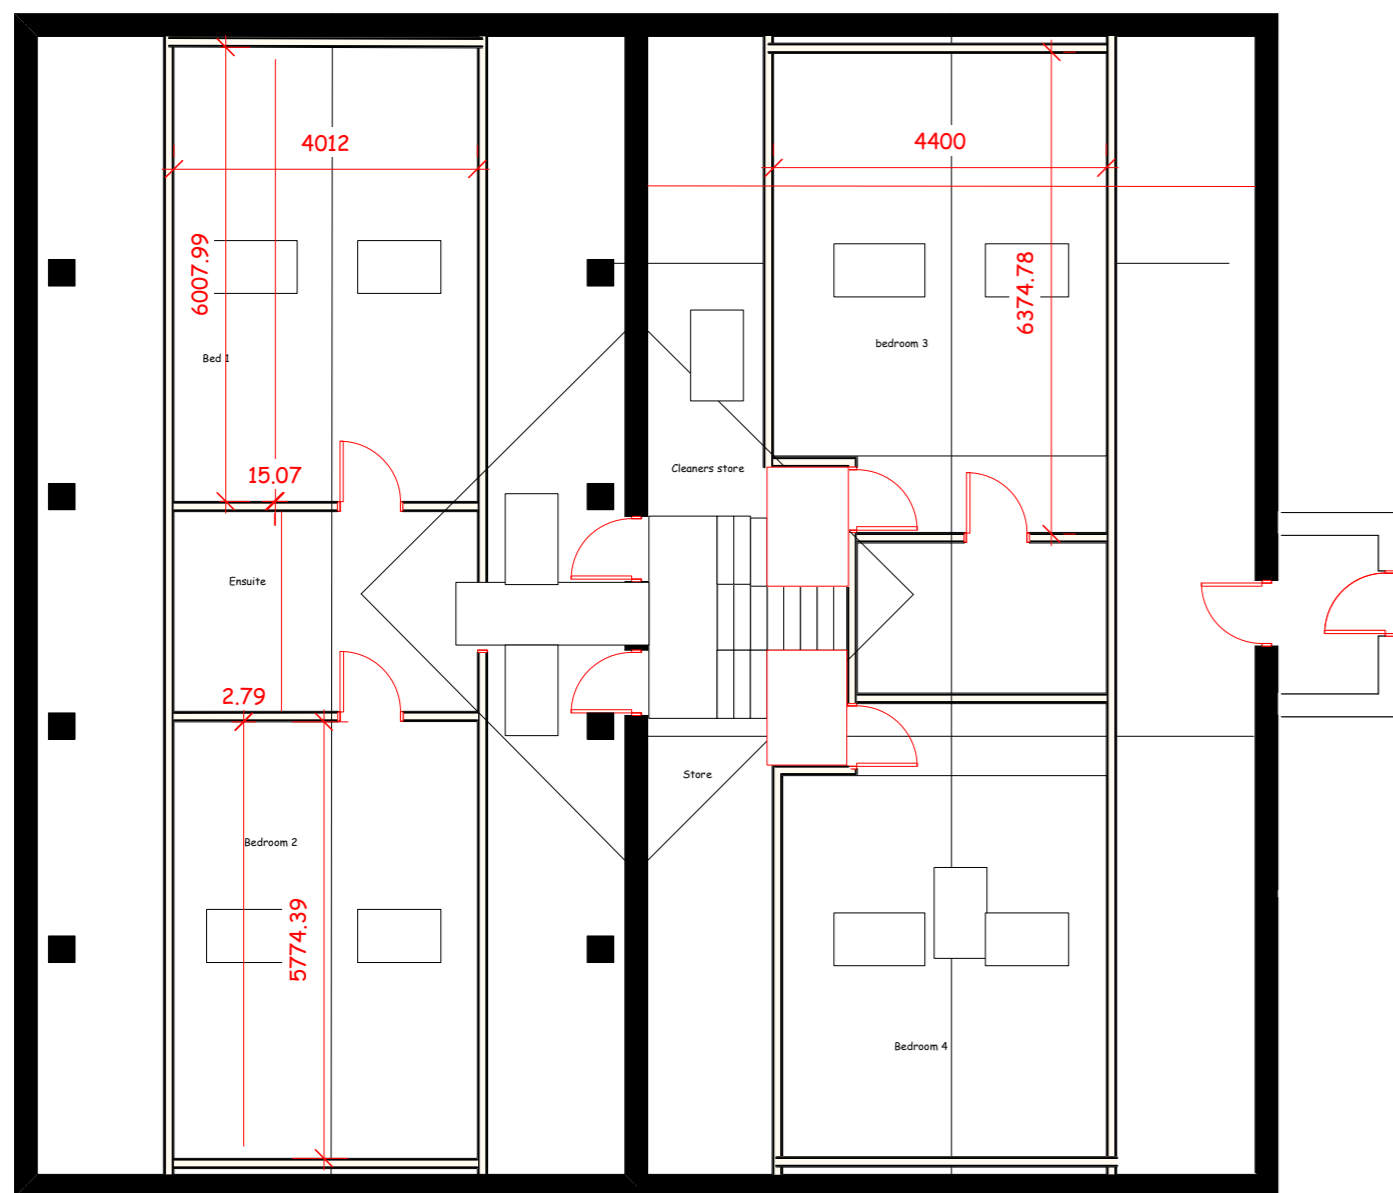


Proposed Western Elevation

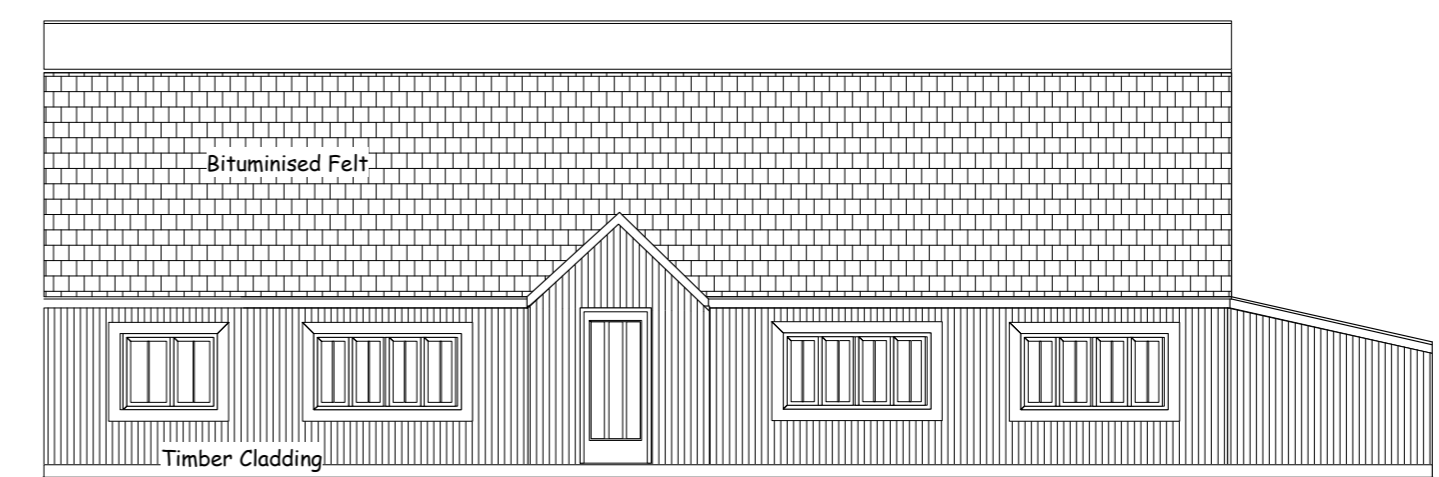


South West

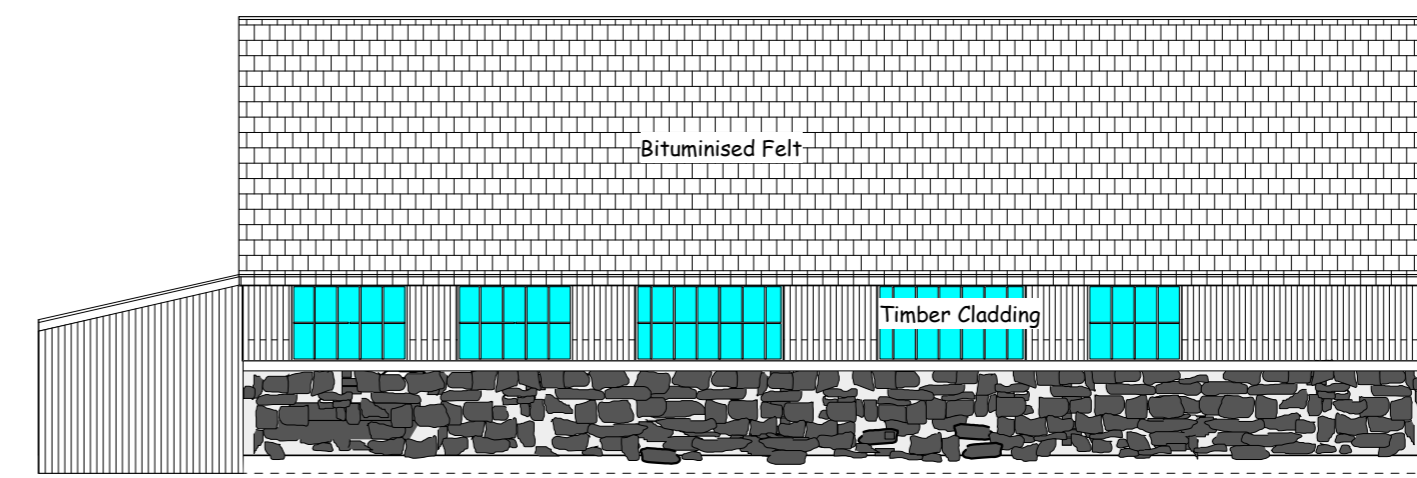

North East

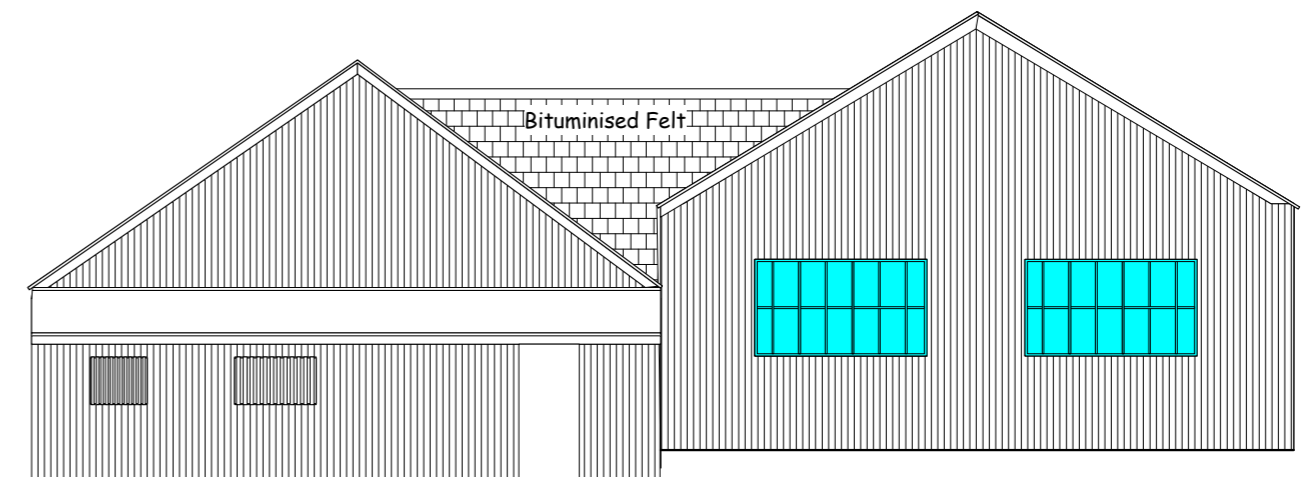

South East

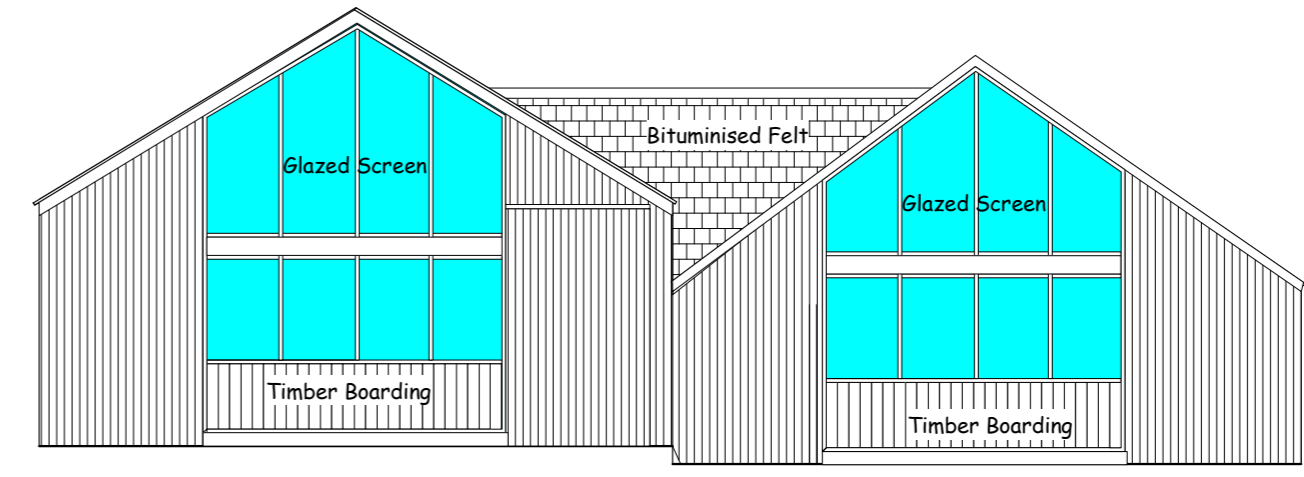

North West

**Skerryvore Designs Ltd**  
 Sexton's Tower  
 2 Caerphilly Road  
 Bassaleg,  
 Newport,  
 NP10 8LE  
 Phone 01633 897922  
 Mobile 07816 934352  
[steve\\_groucott@hotmail.com](mailto:steve_groucott@hotmail.com)

**JOB TITLE**  
 Conversion of  
 Existing Commercial Buildings  
 to  
 Holiday Accommodation

**DRAWING TITLE**  
 Proposed Layouts  
 and  
 Elevations

**DRAWING No.** DA 02/03

**SCALE** 1:100 @ A2

**DATE** January 14